


1 INDICATIVE STORAGE DESIGN PLAN  
1:50 @ A1

Image 13.1  
Proposed New Long Reef SLSC  
Clubhouse  
Gear Storage Plan

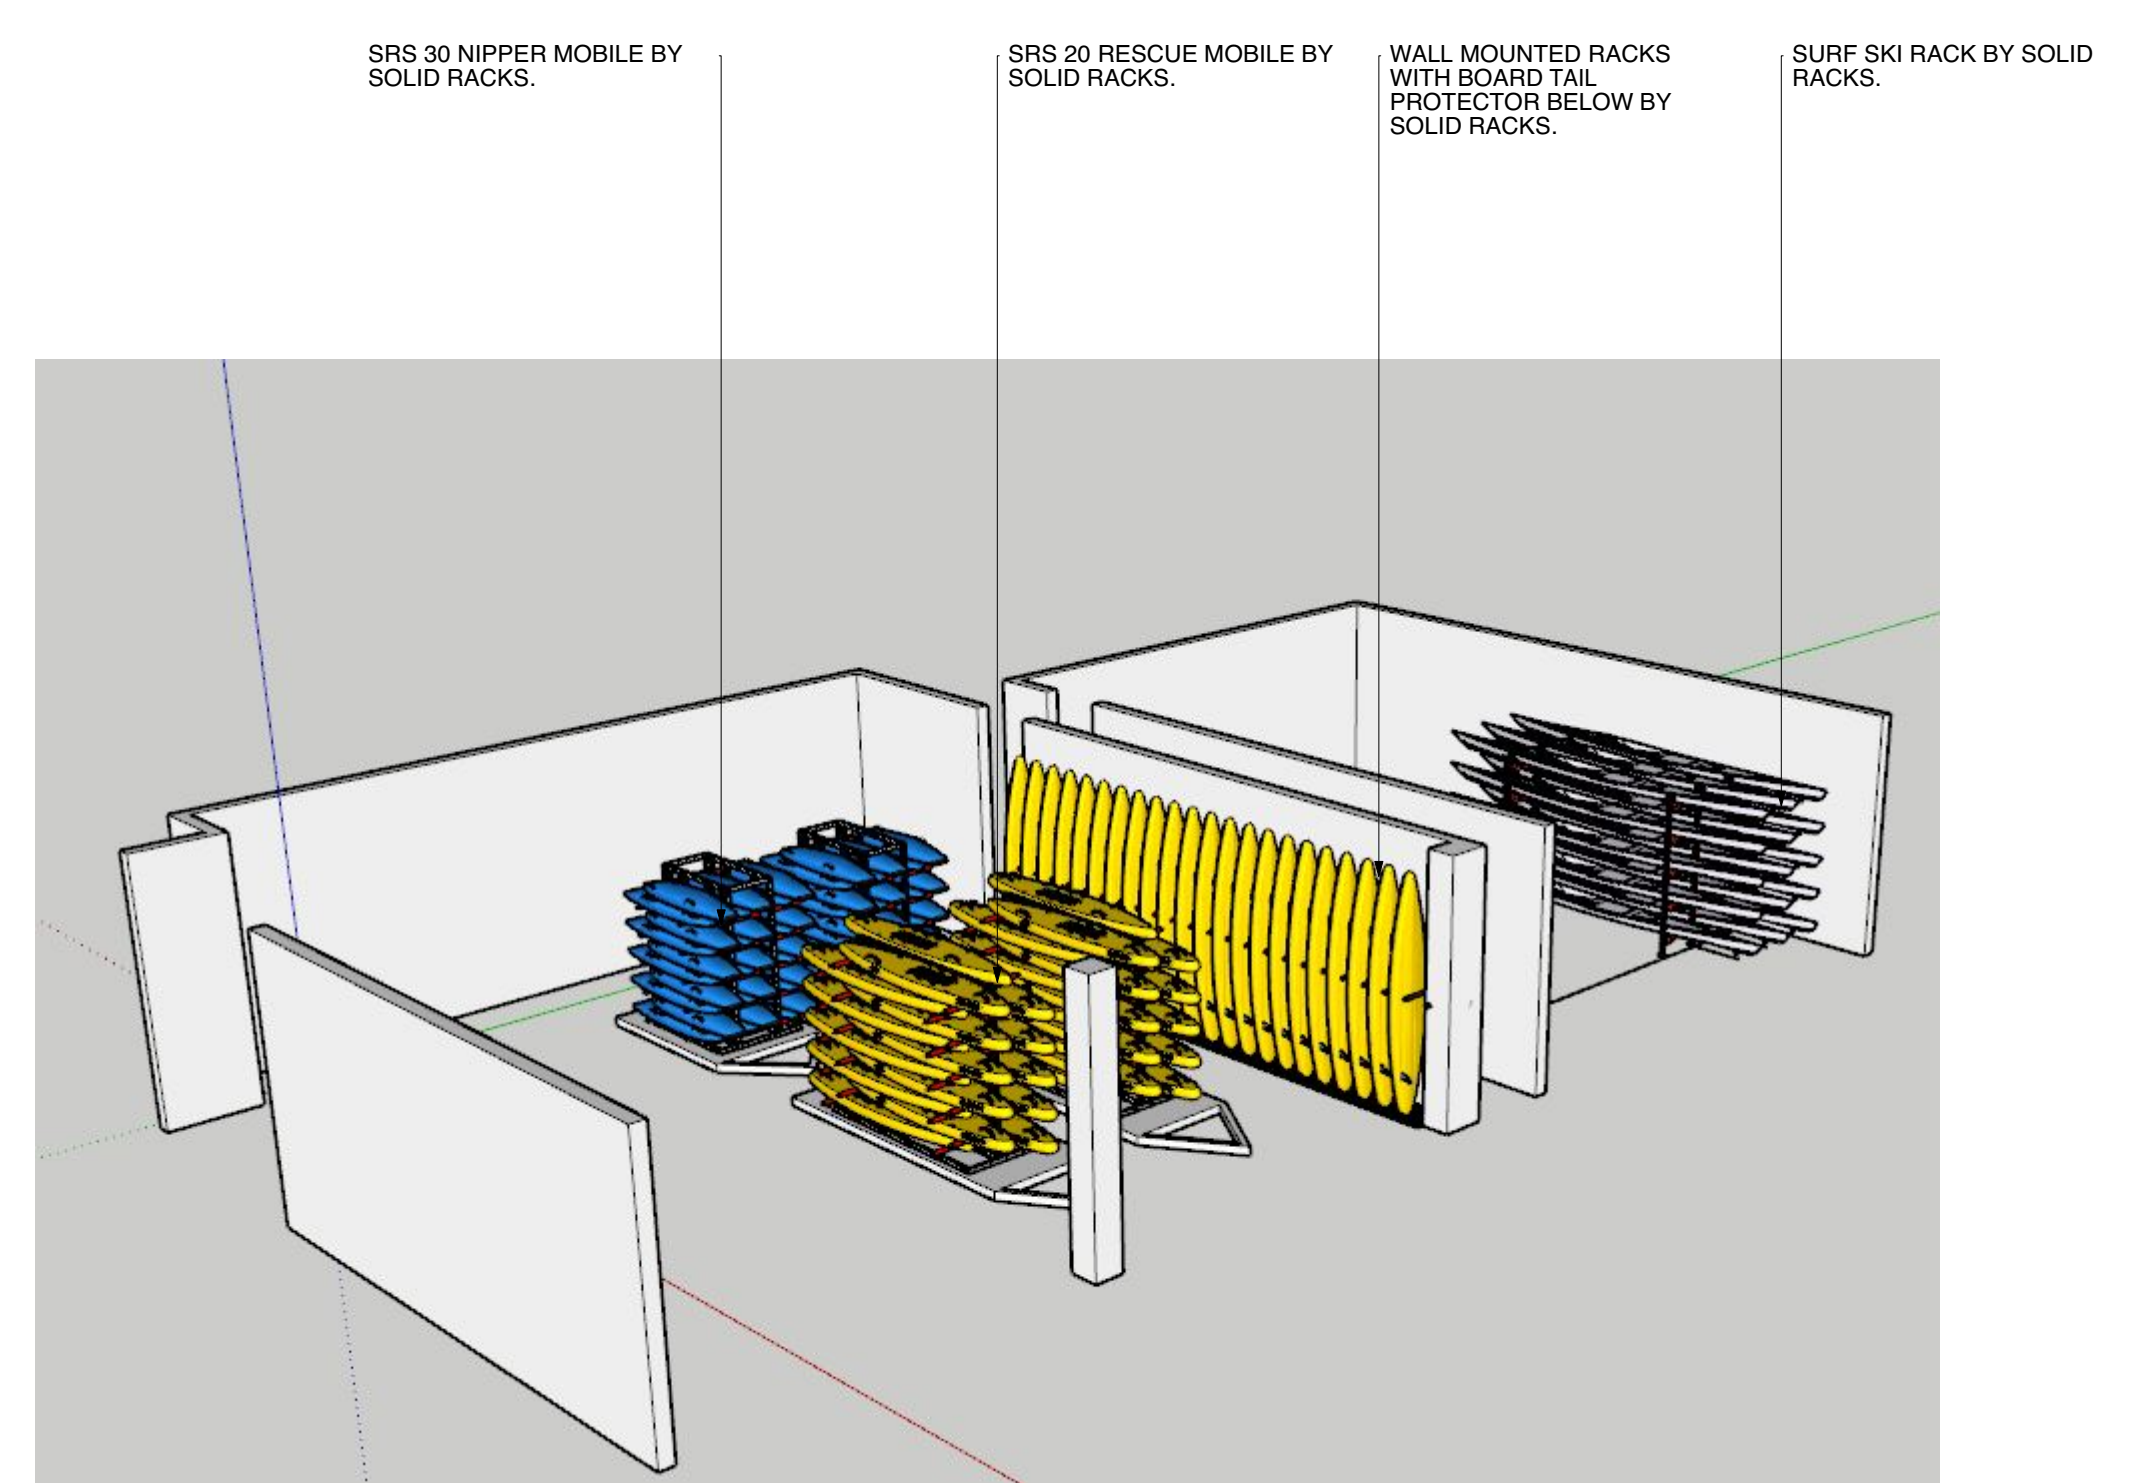

2 STORAGE DESIGN LAYOUT | PERSPECTIVE VIEW PROVIDED BY SOLID RACKS  
NTS @ A1

Image 13.2  
Proposed New Long Reef  
SLSC Clubhouse  
Gear Storage Perspective

EQUIPMENT SUPPLY AND INSTALL OF SOLID  
RACKS STORAGE SYSTEMS BY OTHER.

B	30/4/20	DRAFT CONSTRUCTION DOCUMENTATION (80% ISSUE)
A	23/3/20	DRAFT CONSTRUCTION DOCUMENTATION (50% ISSUE)
ISSUE	DATE	REVISION
PROJECT		
The Proposed Renewal of Long Reef Surf Life Saving Club & Associated Community Facilities		
LOT, DP Lot 11, DP 1193189		
CLIENT Northern Beaches Council		
DWG Equipment   Building A   SLSC Storage		
PROJECT #	DWG #	
LRSC.01	8500	
SCALE @ A1	AS SHOWN	REVISION
SCALE @ A3		
DRAWN	EM/DATE	31/1/20
CHKD	MR	

**northern beaches council**  
NORTHERN BEACHES COUNCIL  
W: www.northernbeaches.nsw.gov.au  
E: info@northernbeaches.nsw.gov.au  
P: 725 Pittwater Rd, Dee Why NSW 2099  
T: (02) 9942 2111

**AA**  
ADRIANO PUPILLI ARCHITECTS  
W: www.adrianopupilli.com.au  
E: info@adrianopupilli.com.au  
P: PO Box 770 Merily NSW 2095  
T: (02) 9114 6300

**DRAFT**  
NOTES:  
DO NOT SCALE OFF DRAWINGS. USE DIMENSIONS.  
A SURVEY IS REQUIRED TO ENSURE CORRECT RELATIONSHIP TO SITE BOUNDARIES.