


Existing LRSLSC Clubhouse & Associated Community Facilities

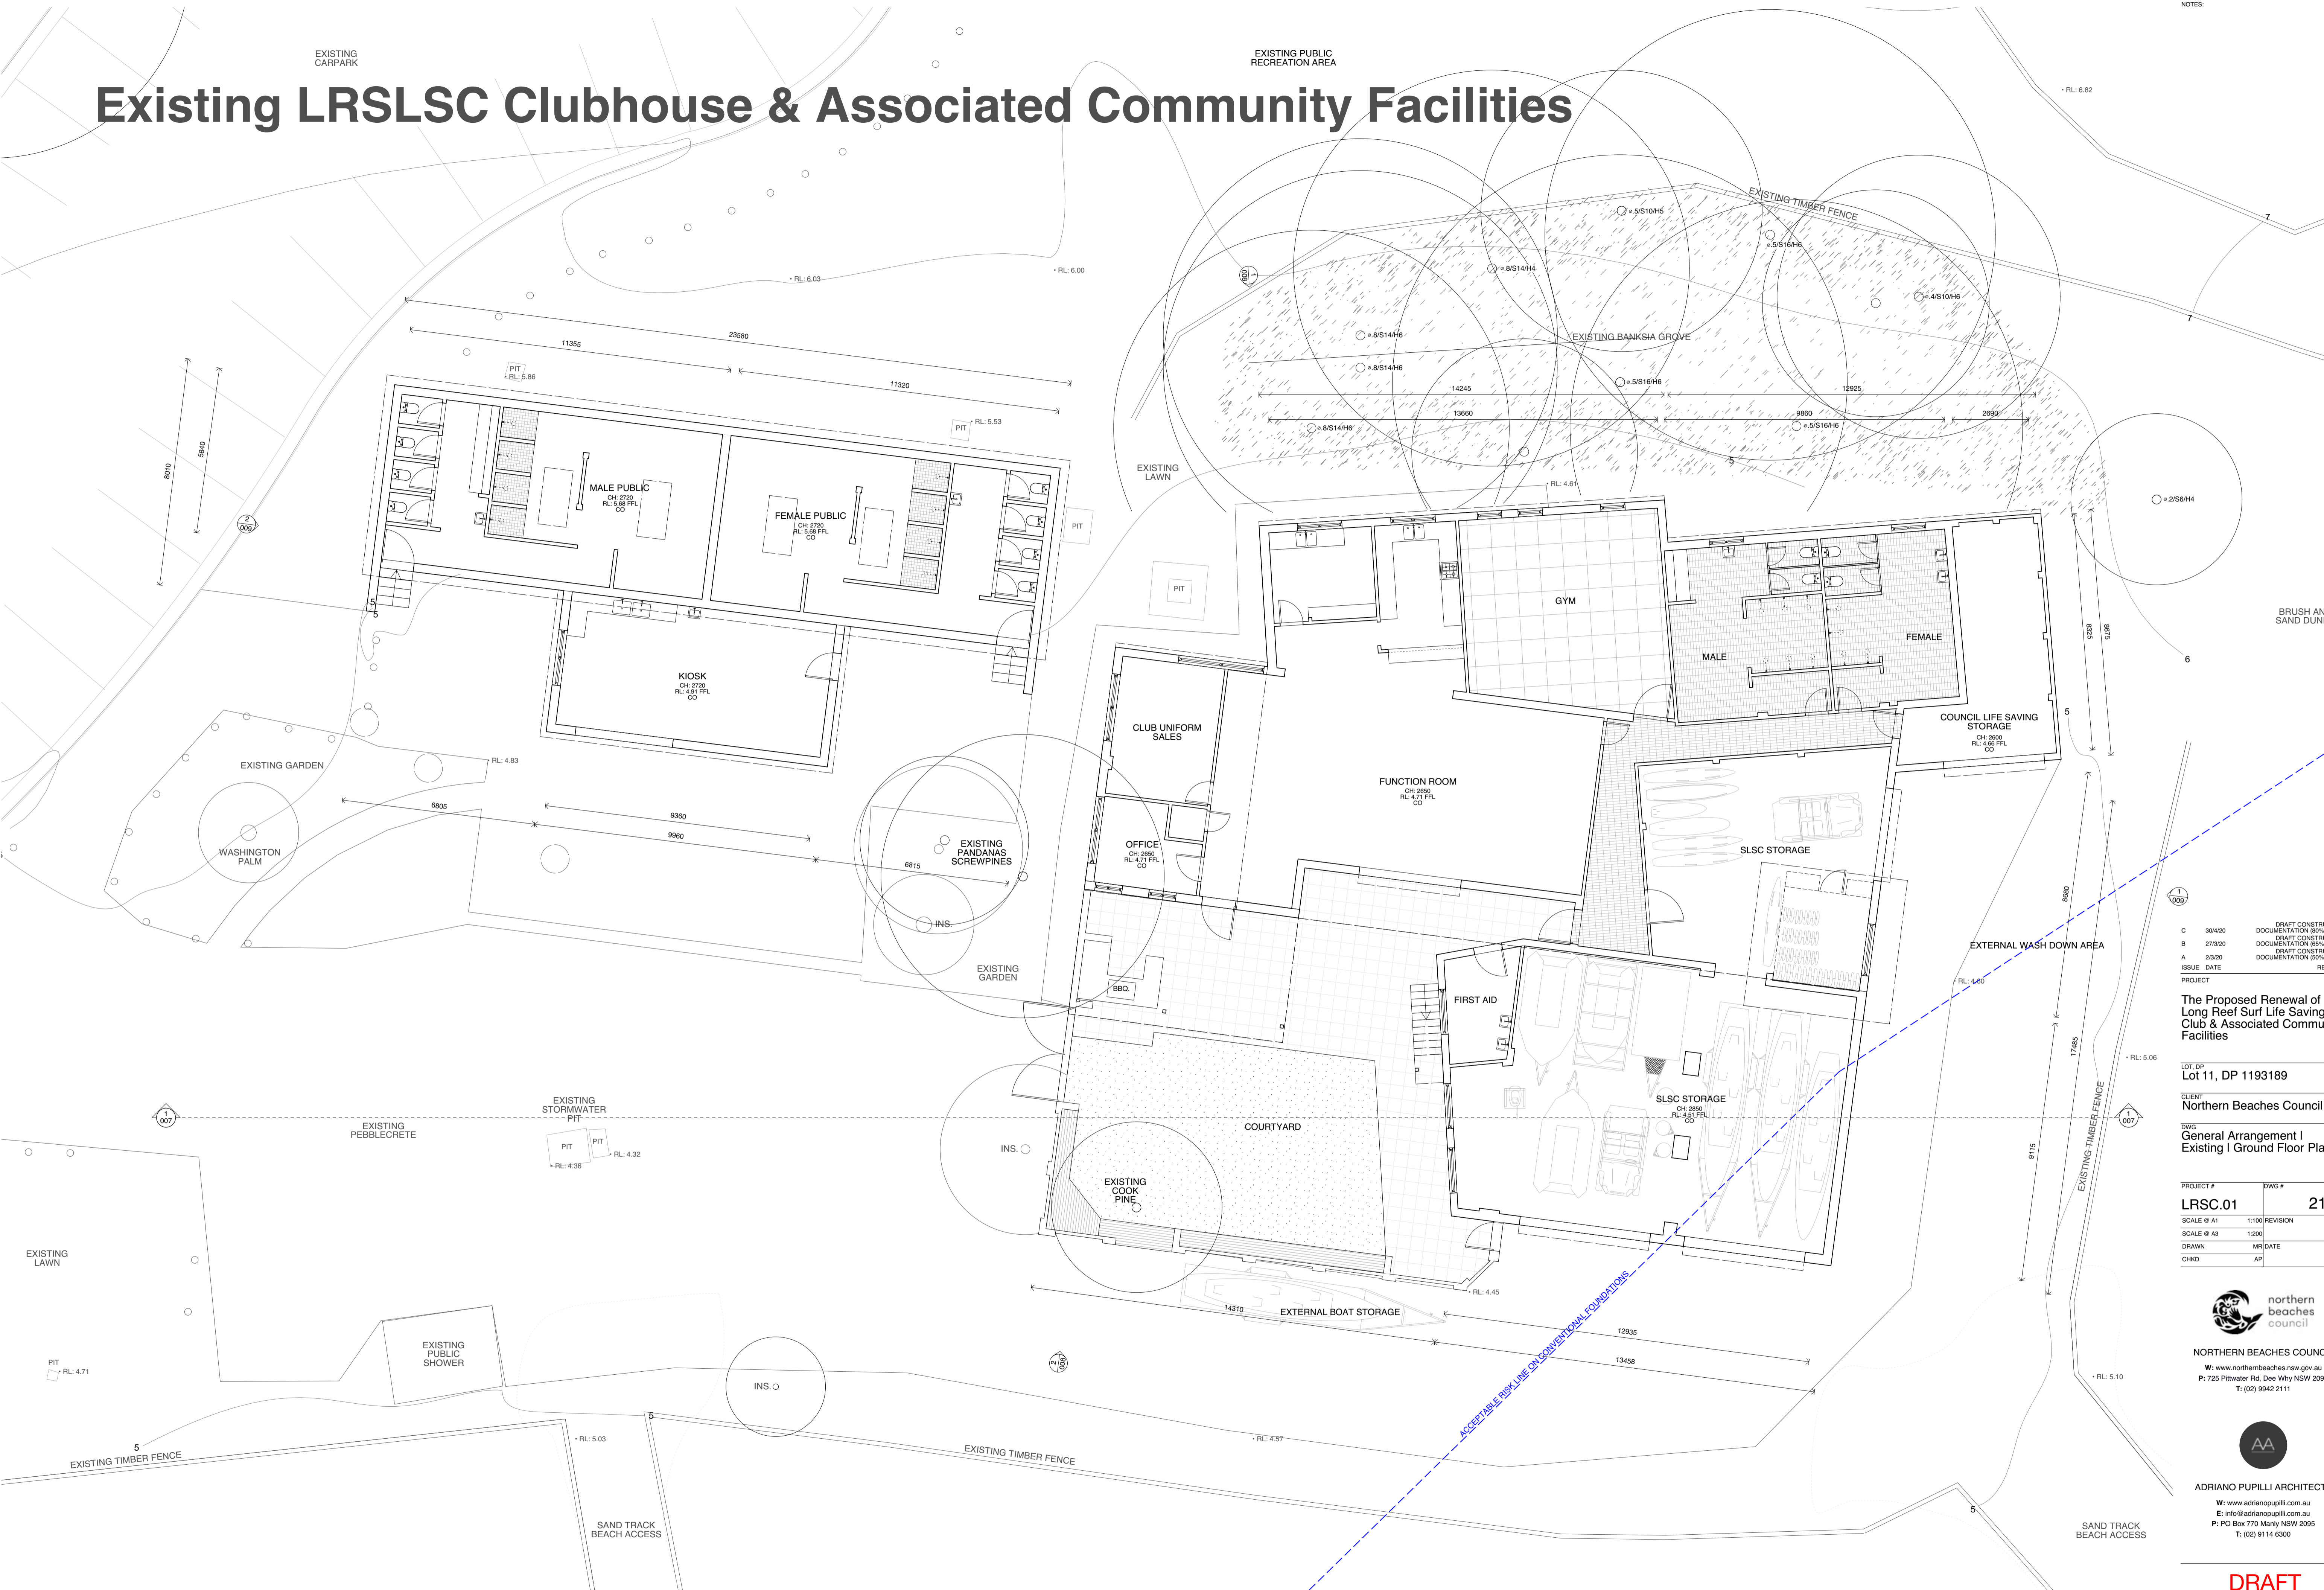

NOTES

ISSUE DATE	REVISION
C 30/4/20	DRAFT CONSTRUCTION DOCUMENTATION (80% ISSUE)
B 27/3/20	DRAFT CONSTRUCTION DOCUMENTATION (85% ISSUE)
A 23/2/20	DRAFT CONSTRUCTION DOCUMENTATION (50% ISSUE)

The Proposed Renewal of Long Reef Surf Life Saving Club & Associated Community Facilities

LOT DP
Lot 11, DP 1193189

CLIENT
Northern Beaches Council

DWG
General Arrangement I
Existing I Ground Floor Plan

PROJECT #	DWG #
LRSC.01	2100
SCALE @ A1	1:100/REVISION
SCALE @ A3	1:200
DRAWN	MR/DATE
CHKD	AP

northern beaches council
NORTHERN BEACHES COUNCIL
W: www.northernbeaches.nsw.gov.au
P: 725 Pittwater Rd, Dee Why NSW 2099
T: (02) 9942 2111

ADRIANO PUPILLI ARCHITECTS
W: www.adrianopupilli.com.au
E: info@adrianopupilli.com.au
P: PO Box 770 Manly NSW 2095
T: (02) 9114 6300

DRAFT

NOTES:
DO NOT SCALE OFF DRAWINGS. USE DIMENSIONS.
A SURVEY IS REQUIRED TO ENSURE CORRECT RELATIONSHIP TO SITE BOUNDARIES.