

EXISTING PUBLIC RECREATION AREA.


EXISTING BANKSIA GROVE TO BE RETAINED.

NEW SLSC TRAINING ROOM.

NEW SLSC BUILDING ROOF TO TAPER DOWN TO SINGLE STOREY IN COURTYARD.

ENTRANCE TO NEW SLSC BUILDING FUNCTION SPACE.

EXISTING COOK PINE.

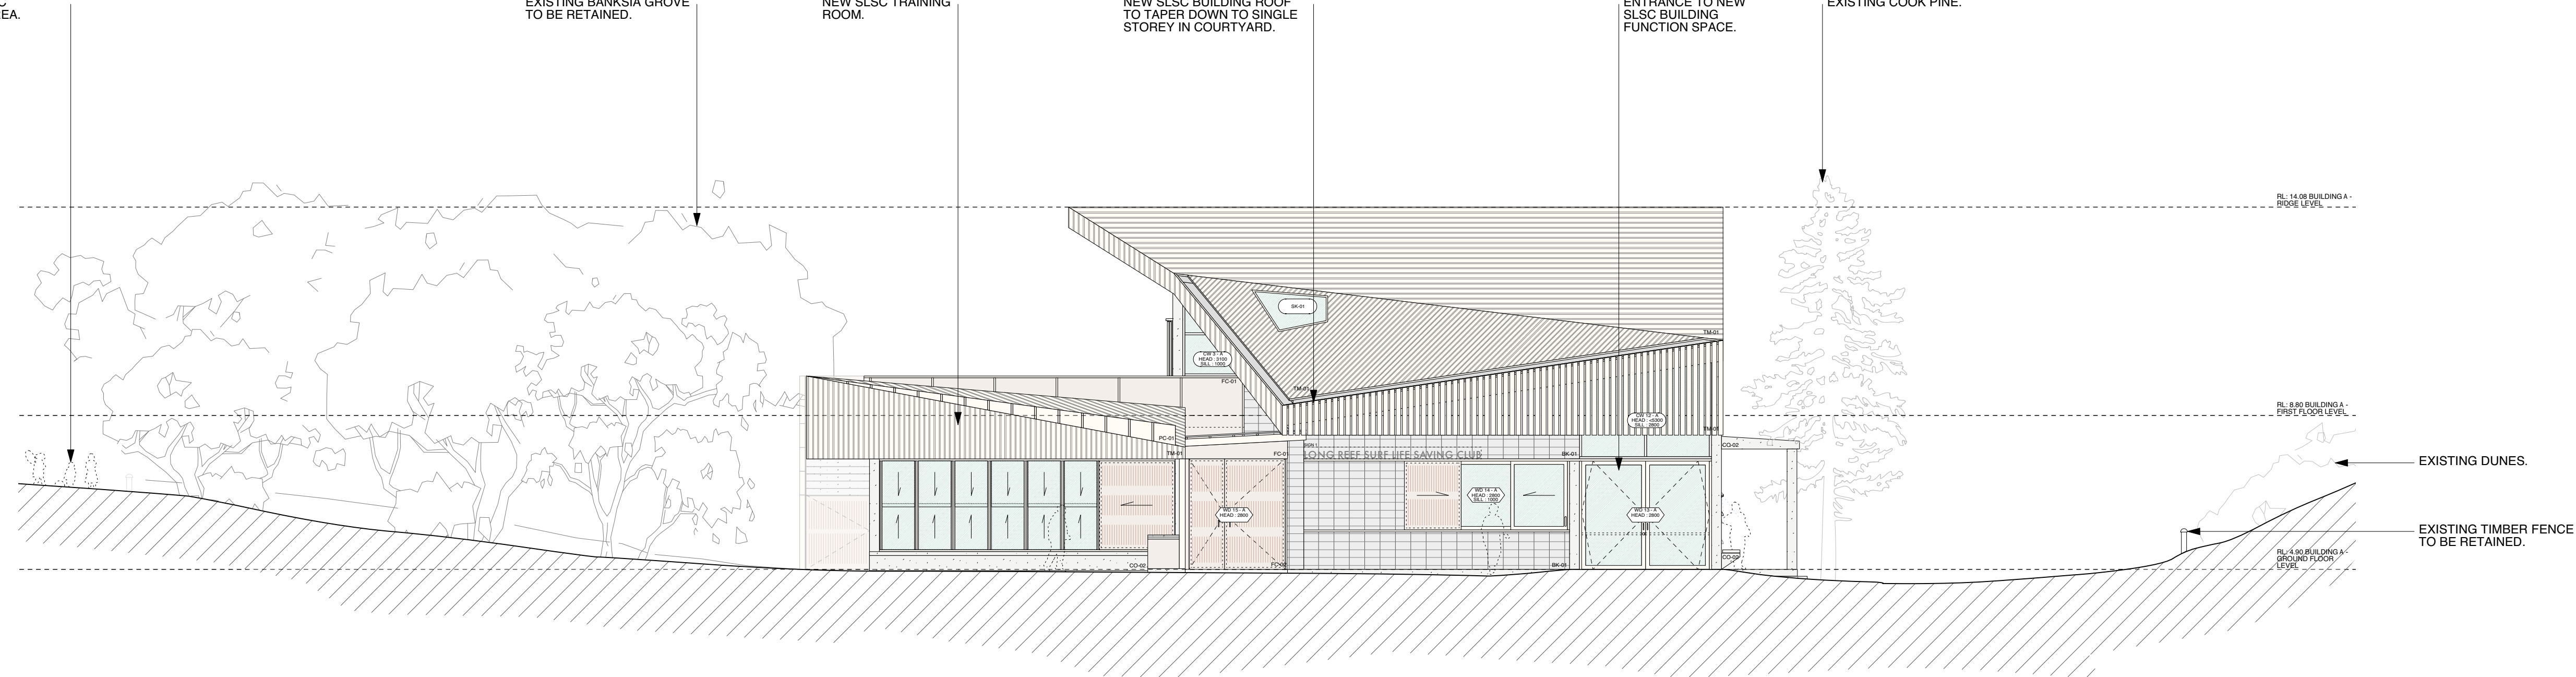

2 PROPOSED WEST COURTYARD ELEVATION
1:100 @ A1

Image 8 Elevation Looking East

ISSUE	DATE	REVISION
C	30/4/20	DRAFT CONSTRUCTION DOCUMENTATION (80% ISSUE)
B	27/3/20	DRAFT CONSTRUCTION DOCUMENTATION (65% ISSUE)
A	2/3/20	DRAFT CONSTRUCTION DOCUMENTATION (50% ISSUE)

PROJECT
The Proposed Renewal of Long Reef Surf Life Saving Club & Associated Community Facilities

LOT, DP
 Lot 11, DP 1193189

CLIENT
 Northern Beaches Council

DWG
 Elevations | General Arrangement | Courtyard East & West

PROJECT #	DWG #
LRSC.01	3002
SCALE @ A1	1:100 REVISION
SCALE @ A3	1:200
DRAWN	EM DATE 24/3/20
CHKD	MR



NORTHERN BEACHES COUNCIL
 W: www.northernbeaches.nsw.gov.au
 P: 725 Pittwater Rd, Dee Why NSW 2099
 T: (02) 9942 2111



ADRIANO PUPILLI ARCHITECTS
 W: www.adrianopupilli.com.au
 E: info@adrianopupilli.com.au
 P: PO Box 770 Manly NSW 2095
 T: (02) 9114 6300

DRAFT

NOTES:
 DO NOT SCALE OFF DRAWINGS. USE DIMENSIONS.
 A SURVEY IS REQUIRED TO ENSURE CORRECT RELATIONSHIP TO SITE BOUNDARIES.

DRAFT