


Image 9 Proposed New Long Reef SLSC Elevation Looking East

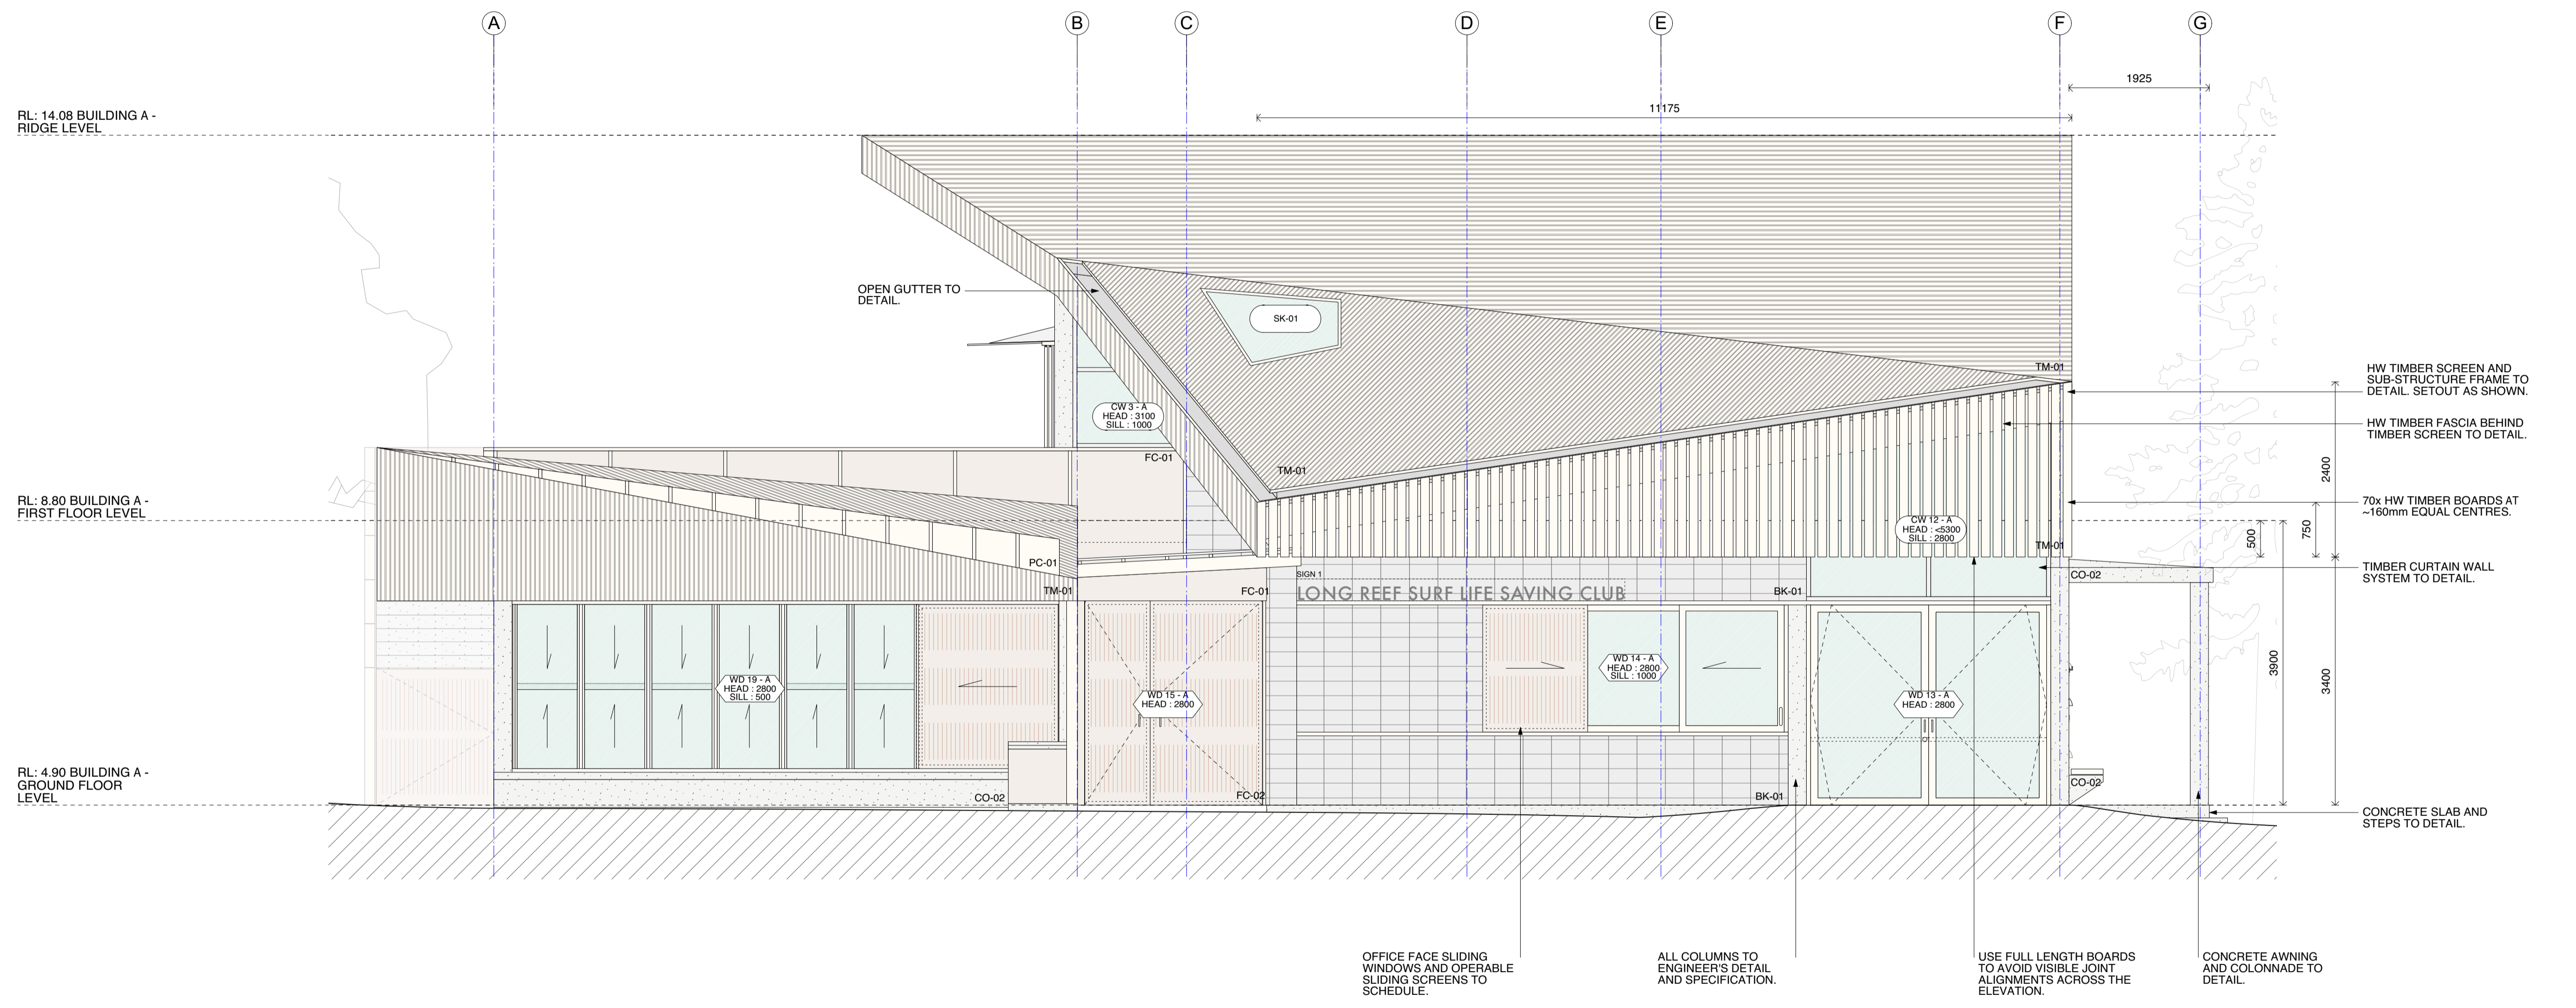

RL: 14.08 BUILDING A - RIDGE LEVEL

RL: 8.80 BUILDING A - FIRST FLOOR LEVEL

RL: 4.90 BUILDING A - GROUND FLOOR LEVEL

C	30/4/20	DRAFT CONSTRUCTION DOCUMENTATION (85% ISSUE)
B	27/3/20	DRAFT CONSTRUCTION DOCUMENTATION (85% ISSUE)
A	23/2/20	DRAFT CONSTRUCTION DOCUMENTATION (50% ISSUE)
ISSUE DATE		REVISION

PROJECT
The Proposed Renewal of Long Reef Surf Life Saving Club & Associated Community Facilities

LOT, DP
 Lot 11, DP 1193189

CLIENT
 Northern Beaches Council

DWG
 Elevations | Building A | West

PROJECT #	DWG #
LRSC.01	3005
SCALE @ A1	1:50/REVISION
SCALE @ A3	1:100
DRAWN	EM/DATE
CHKD	MR

1 PROPOSED WEST ELEVATION - BUILDING A
 1:50 @ A1

northern beaches council
 NORTHERN BEACHES COUNCIL
 W: www.northernbeaches.nsw.gov.au
 P: 725 Pittwater Rd, Dee Why NSW 2099
 T: (02) 9842 2111

ADRIANO PUPILLI ARCHITECTS
 W: www.adrianopupilli.com.au
 E: info@adrianopupilli.com.au
 P: PO Box 770 Merily NSW 2095
 T: (02) 9114 6300

DRAFT

NOTES:
 DO NOT SCALE OFF DRAWINGS. USE DIMENSIONS.
 A SURVEY IS REQUIRED TO ENSURE CORRECT RELATIONSHIP TO SITE BOUNDARIES.